


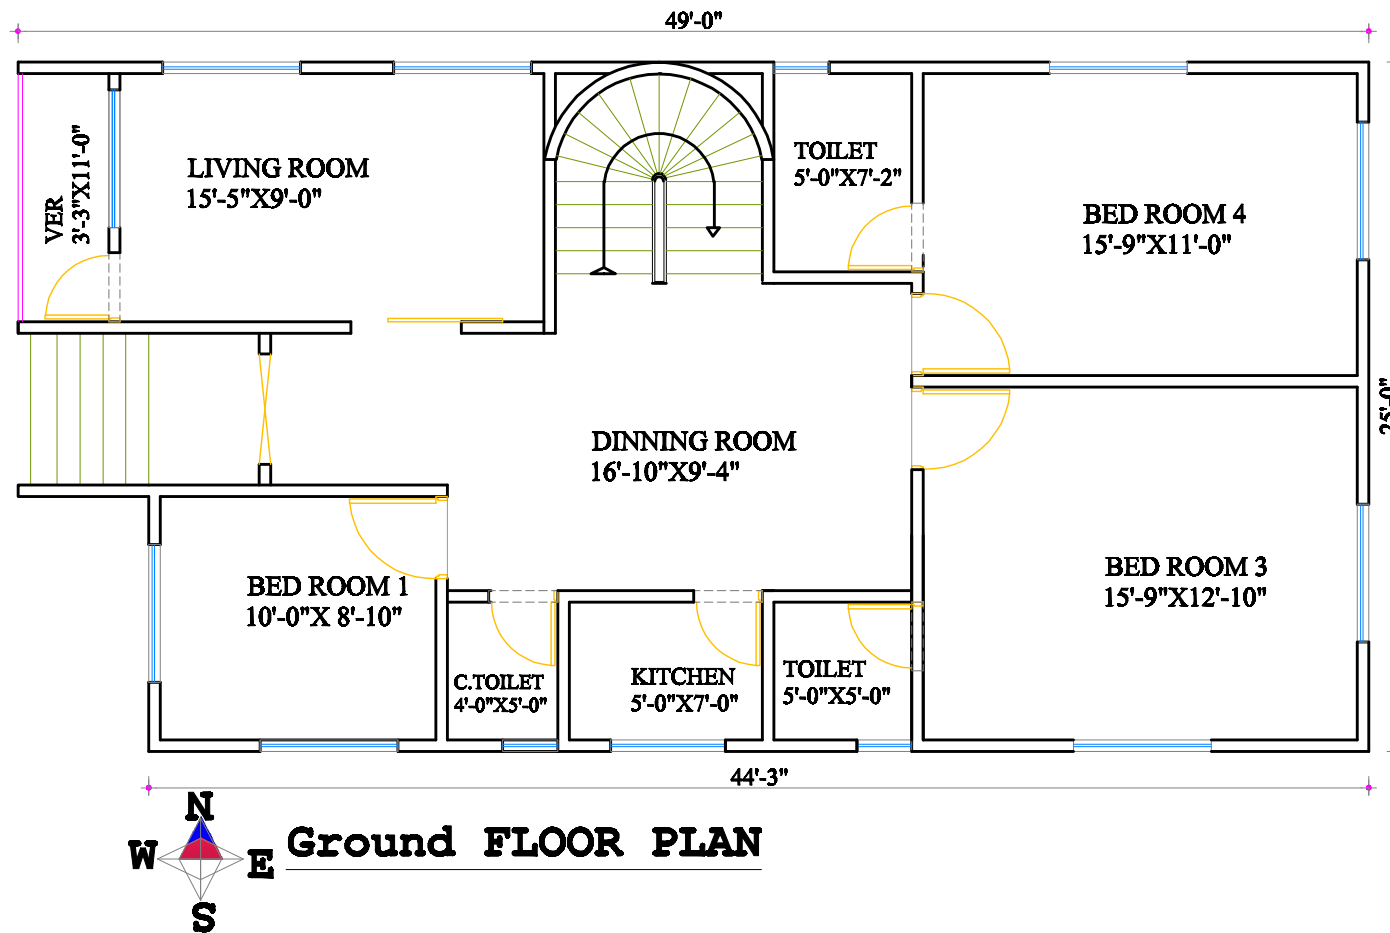

Ground FLOOR PLAN

ISSUED for CONSTRUCTION

CLIENT APPROVAL

OCCUPANCY TYPE -
RESIDENTIAL BUILDING

CONSULTANT:



Head Office: 8th - 7th & 7th, Land & 8th (8th Floor)
Rashid Plaza, Magdhar Chandra, Dhaka-1212.
Tel: 88-88 888 88-45, Mob: 82711 888 888

PROJECT NAME:

TWO STORED BUILDING

PROJECT ADDRESS:

HARIKEN ,GAZIPUR

DEVELOPER:

ARISTOCRAT ARCHITECT

CLIENT NAME:

Mr. SAZZAD

PRINCIPLE ARCHITECT:

DR. MD. ISMAIL HOSSAIN AHMAD
(S. Arch)

MANAGER, ARCHITECT:

SHIRA KALAM (S. Arch)

STRUCTURAL ENGINEER:

MD. ALAM HANFI (S. En In Cg)

ELECTRICAL ENGINEER:

MD. MAMUNURRAHMAN (S. En In ESE)

PLUMBING ENGINEER:

DRAWING TITLE:

ARCHITECTURAL DRAWINGS

ARCHITECT	Shiraz Khan Ahmad
DESIGNED BY	Asad Ar Farukh Khan
CONSTRUCTED BY	Sr. Ar Farukh Khan
SCALE	1/8" = 1'-0"
DATE	08/08/2024
SHEET NO.	